


SECTION D-D
Scale: 1" = 0' = 1/2"

SECTION A-A
Scale: 1" = 0' = 3/8"

SECTION B-B
Scale: None

SECTION C-C
Scale: 1" = 0' = 3/8"


INLET DETAIL
Scale: 1" = 0' = 1/4"

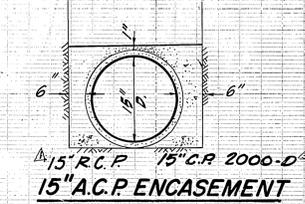


NOTES

- Masonry Units shall be Grade A units conforming to the A.S.T.M. Specification C90-68 and manufactured in accordance with requirements of Concrete Masonry Association Specifications.
- Mortar shall be freshly prepared and uniformly mixed in ratio 1 part cement, 1/4 part lime putty, 3/2 parts sand, and shall conform to A.S.T.M. Specification C270-58T.
- Grout shall be of fluid consistency and mixed in ratio 1 part cement, 3 parts sand, or 1 part cement, 2 parts sand, 2 parts pea gravel. Fill all cells.
- Reinforcing steel shall be deformed bars conforming to A.S.T.M. Specification A15-52 and A 305-50 except that 1/4" ties may be plain bars.
- Construction shall be of the best quality workmanship and all walls shall be laid true and plumb. Provisions shall be made for all adjoining construction.
- Construction shall be in accordance with the Standard Specifications for Public Works Construction 1970 Edition & Per City of Riverside 51d Drawings.
- All flagged Elev. shall be staked by the Engineer.


BENCH MARK:
PK nail in center of Curb Return of the N.W. corner of Washington 5th Lincoln Ave. C/R F.B. 610/52 Elev. 912.605

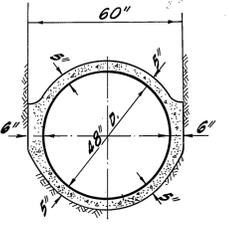


TYPICAL SECTION 48" C.I.P.C. PIPE
1/2" RCP No Scale.

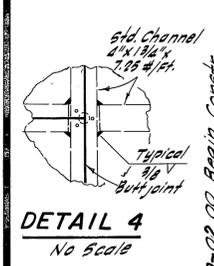


DETAIL 4
No Scale

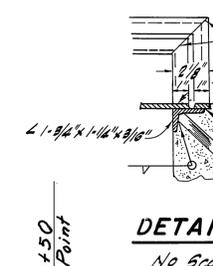

DETAIL 3
No Scale

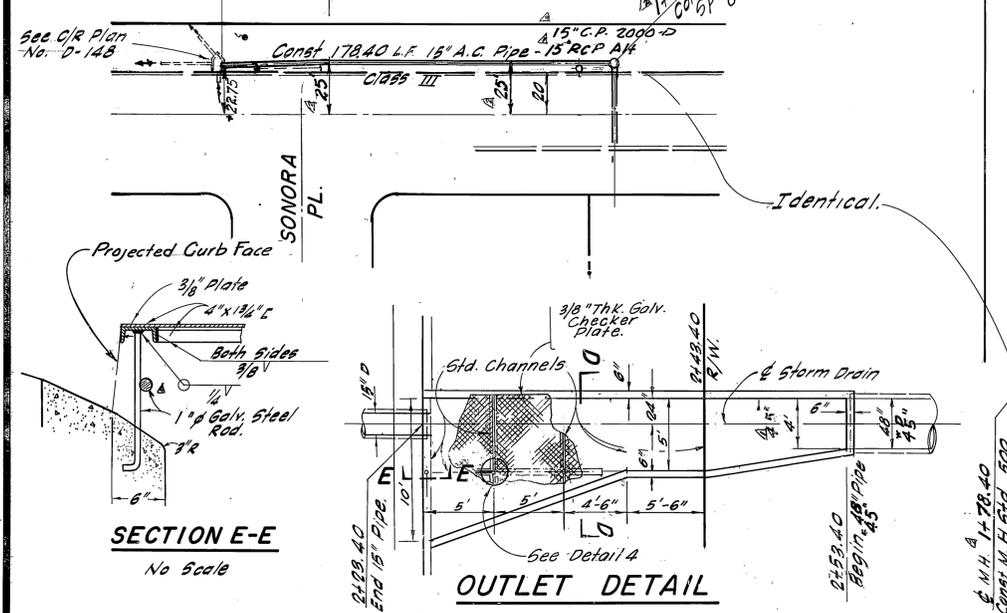

OUTLET DETAIL
Scale: 1" = 6"

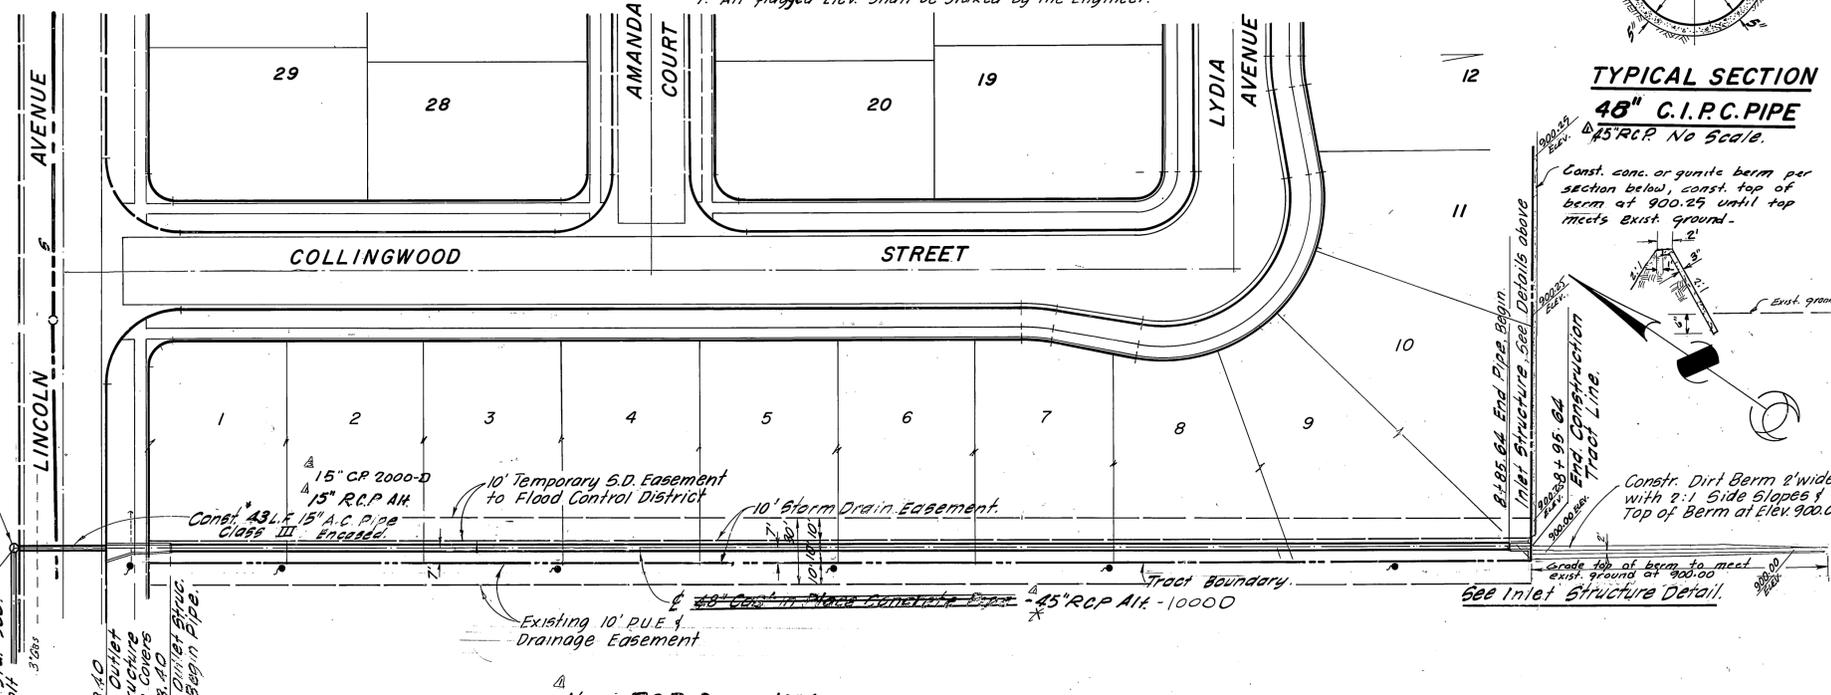

PLANS PREPARED BY: T.A. SHINN & ASSOCIATES 715 DUNN WAY, PLACENTIA, CALIF. 714 / 524-1430		CITY OF RIVERSIDE, CALIFORNIA DEPARTMENT OF PUBLIC WORKS		PROJECT NO. D-229
APPROVED BY: <i>[Signature]</i> DATE: 11-24-71 J.N.: E-71-I R.E. No 8646		APPROVED BY: <i>[Signature]</i> DATE: 11/22 DIRECTOR OF PUBLIC WORKS		SHEET: 1 OF 1
DESIGNED BY: _____ DRAWN BY: _____ CHECKED BY: L. J.		REVISIONS: _____		HORIZ. SCALE: 1" = 40' VERT. SCALE: 1" = 4'
<p>STORM DRAIN PLAN & PROFILE</p> <p>LINCOLN TO 360' EASTERLY OF LINCOLN. 48" PIPE</p> <p>TRACT No. 3942</p>				FILE NO.